
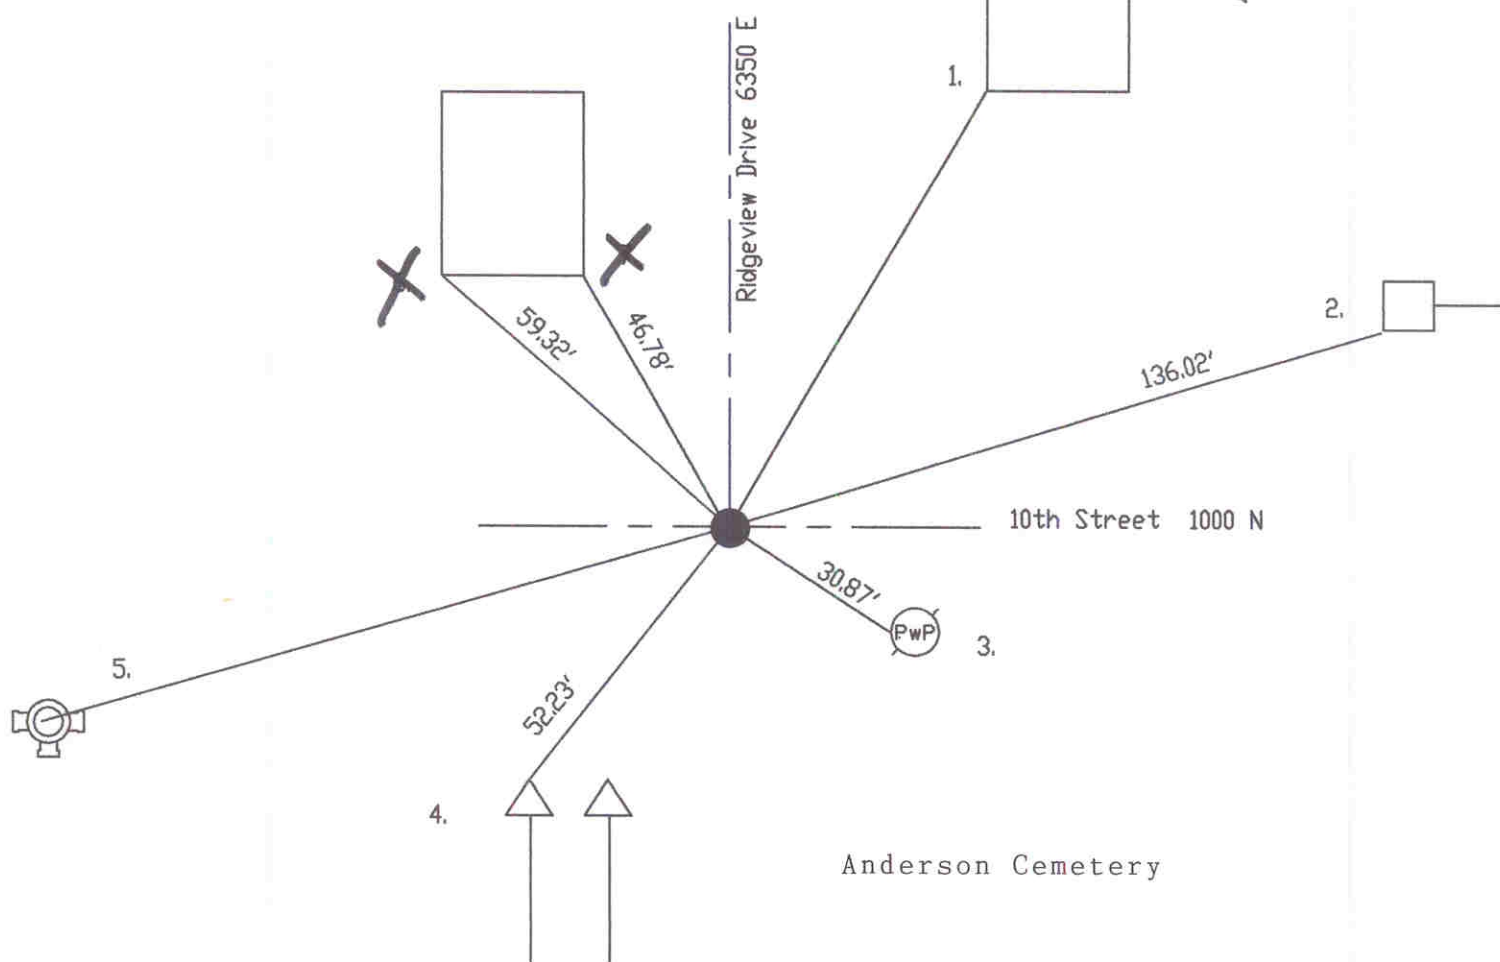


OFFICE OF THE MARION COUNTY SURVEYOR
 SECTION RECORD CORNER
 SECTION 2 TOWNSHIP 15 RANGE 4
 DATE: -11-29-99- 6-5-04
 PARTY CHIEF: Wilcoxon
 CREW: _____
 TYPE OF MARKER: PX nail found Mag nail Ed
 METHOD OF ESTABLISHMENT: County: 8-29-88
EDM ties

NOTE: This corner position
 represents a title corner
 and may not necessarily
 be in the position of the
 Record corner.

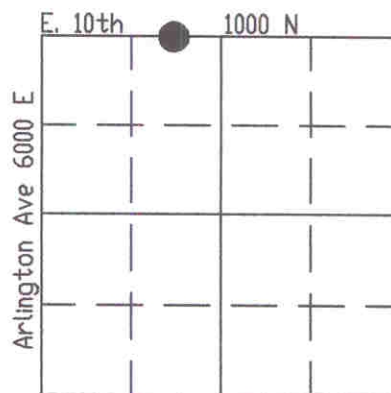

PX5402A

REF.	DISTANCE	DESCRIPTION
1.	94.84'	SW corner of stone 36' up Hilltop Tavern 6500 E. 10th St.
2.	136.02'	SW corner of concrete wall for Cemetery
3.	30.87'	Road nail W PwP#63-516 6' up
4.	52.23'	2' X Iron post
5.	141.27'	Top nut of fire hydrant
6.	59.32'	SW corner of 'Anderson Cemetery Office'
7.	46.78'	SE corner of '